





## MIRAFLEX II DECKING SYSTEM

THESE DETAILS ARE FOR REFERENCE ONLY AND  
MUST BE REVIEWED BY A DESIGN PROFESSIONAL

### REFERENCE GUIDELINE

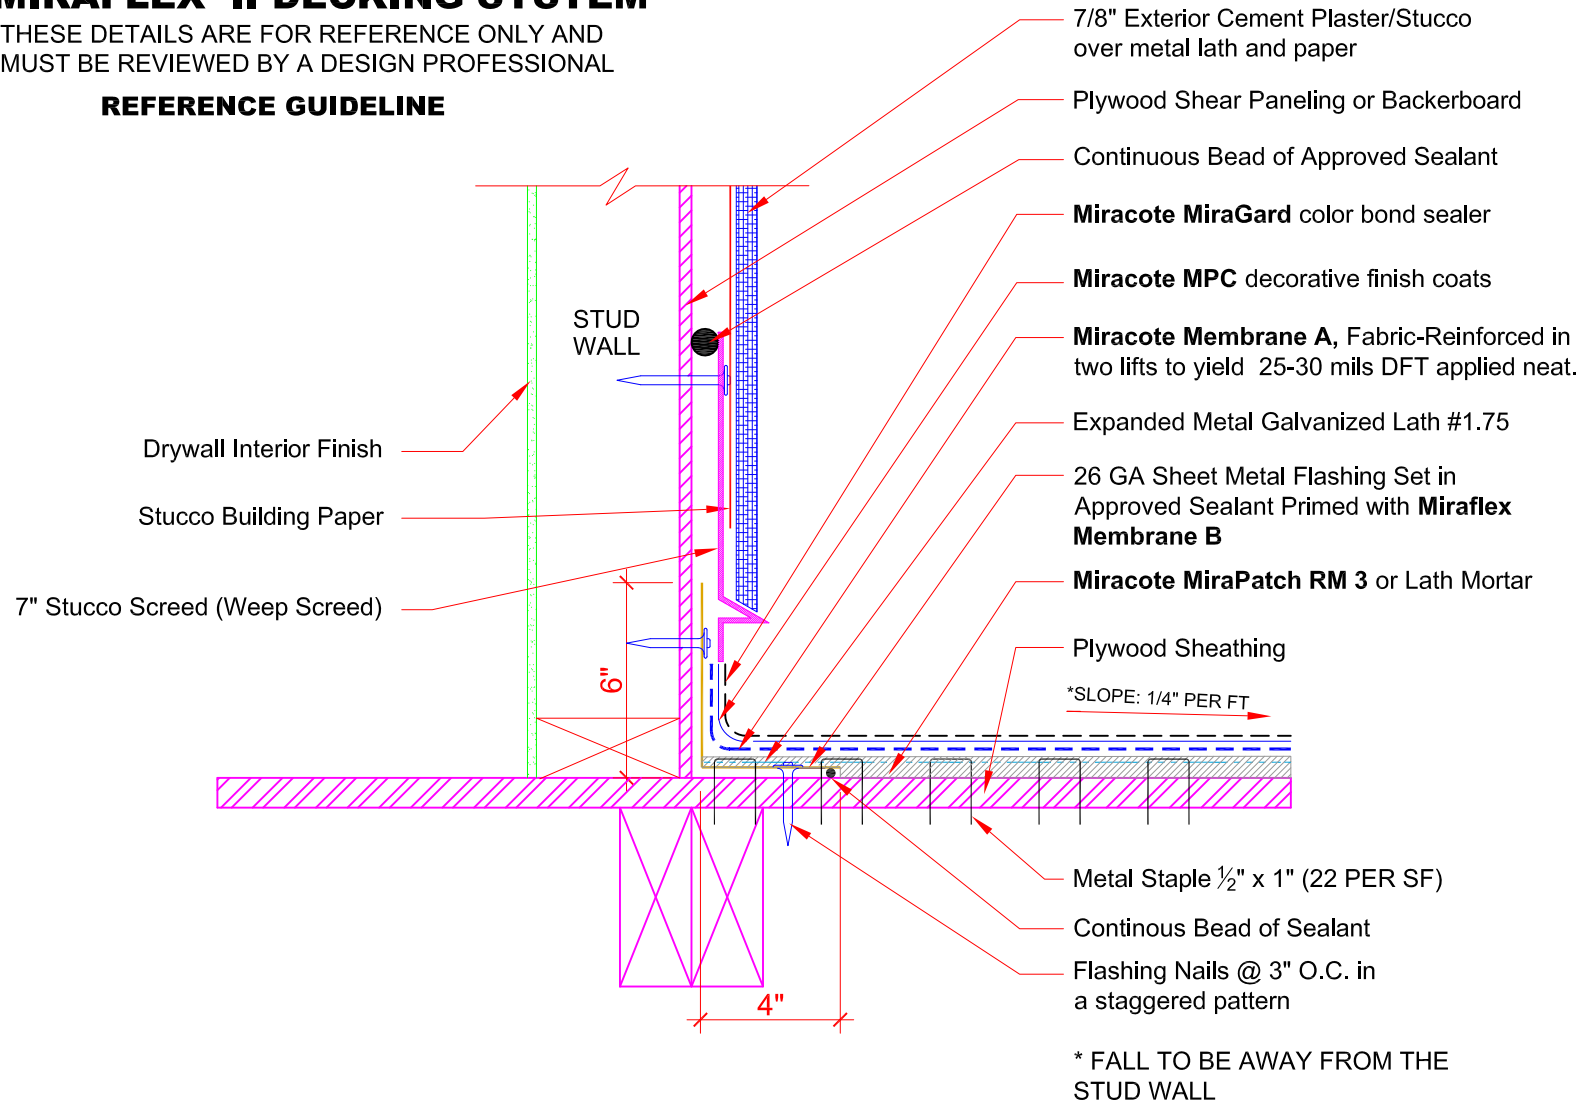

**PLYWOOD:**  
Exterior grade 5/8" sheathing fully blocked, glued and screwed, no deflection.

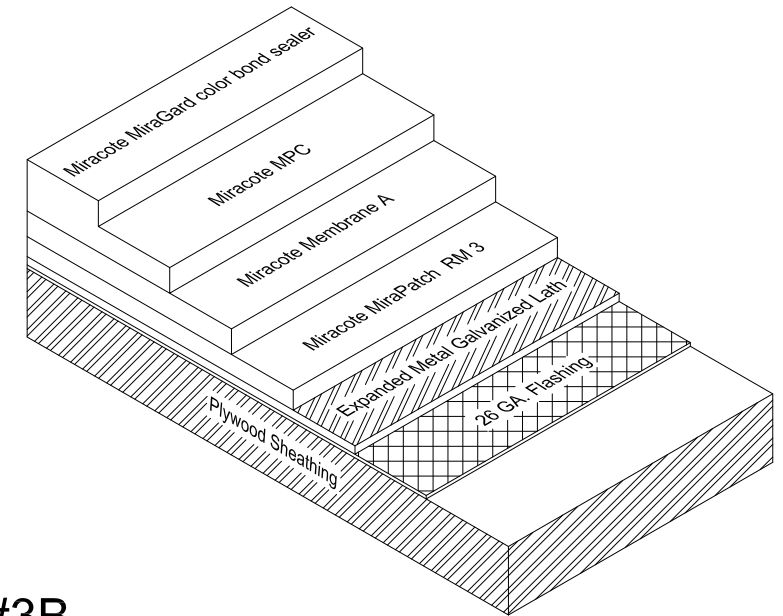

Plywood Substrate at Wood or Metal Stud Wall Detail #3B