




MIRAFLEX II WALKING DECKING SYSTEM

REFERENCE GUIDELINE

ONE-PIECE FLANGED DECK
DRAIN WITH FULL PERIMETER
BLOCKING AND SECURING OVER
APPROVED CONTINUOUS SEALANT

FLANGED DECK DRAIN
(MODEL TO BE RECOMMENDED
BY MIRACOTE)

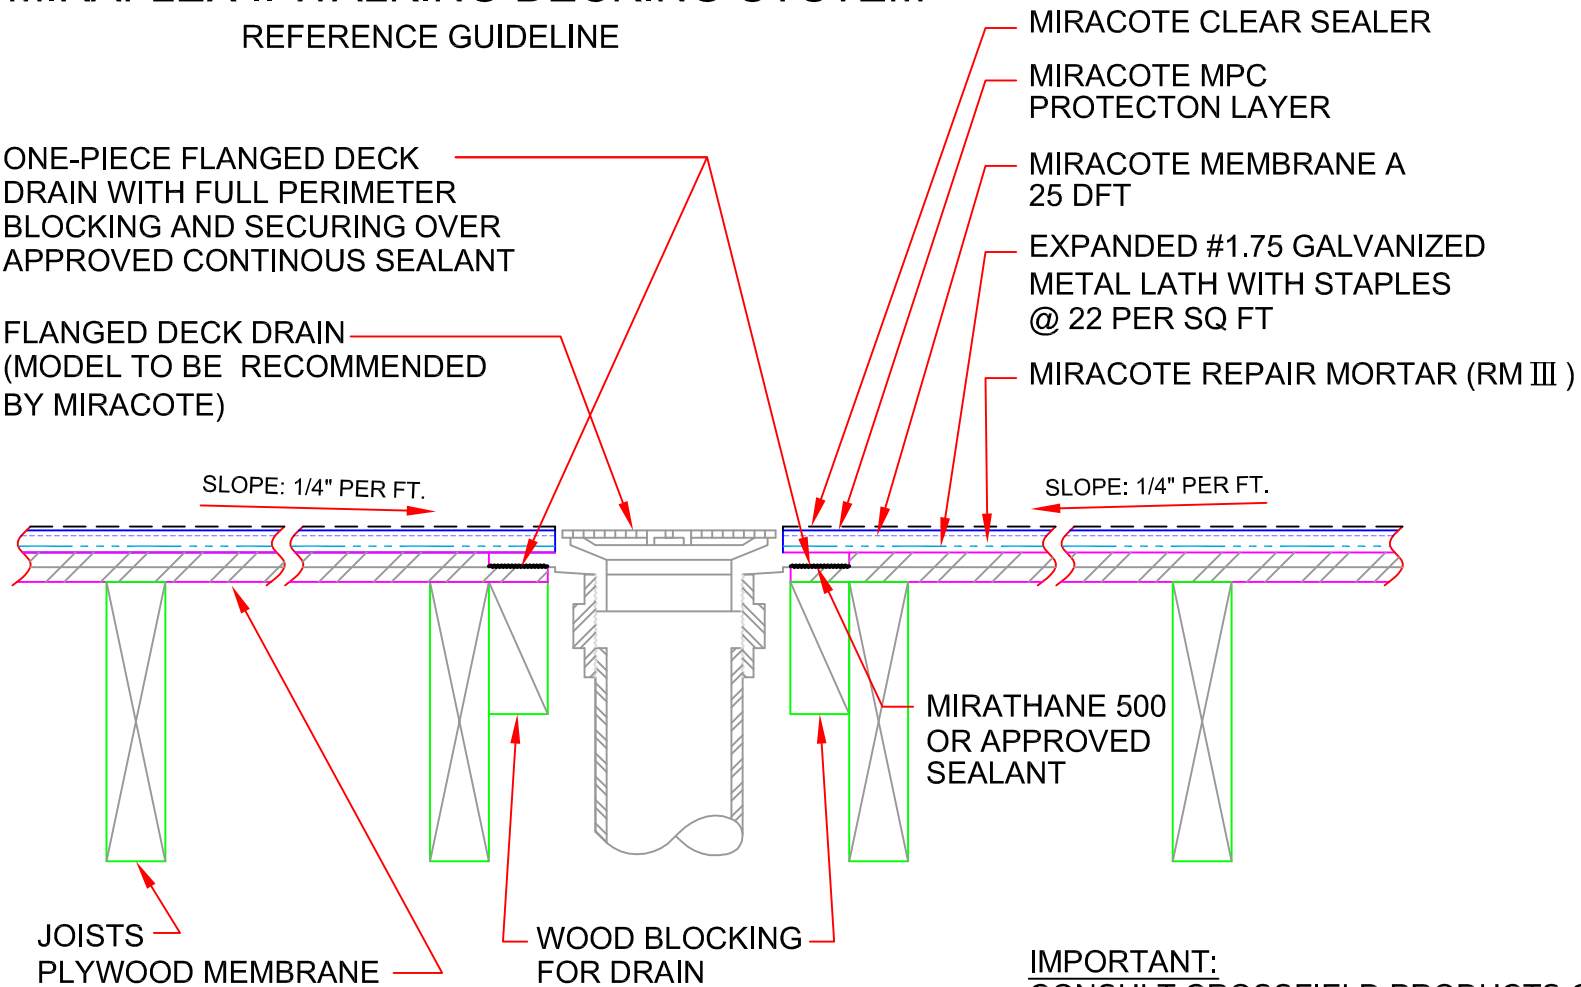

NOTE: PRIOR TO FASTENING DRAIN FLANGE TO PLYWOOD AND WOOD BLOCKING-SET FLANGE INTO WET MIRATHANE 500 OR OTHER APPROVED SEALANT NO DEFLECTION.

IMPORTANT:
CONSULT CROSSFIELD PRODUCTS CORP FOR ADDITIONAL INFORMATION REGARDING PLYWOOD SHEATING, FRAMING/BLOCKING, DECK DRAIN TYPES AND REQUIREMENT

Flanged Deck Drain Detail #5

THESE DETAILS ARE FOR REFERENCE ONLY AND MUST BE REVIEWED BY A DESIGN PROFESSIONAL