




REFERENCE GUIDELINE

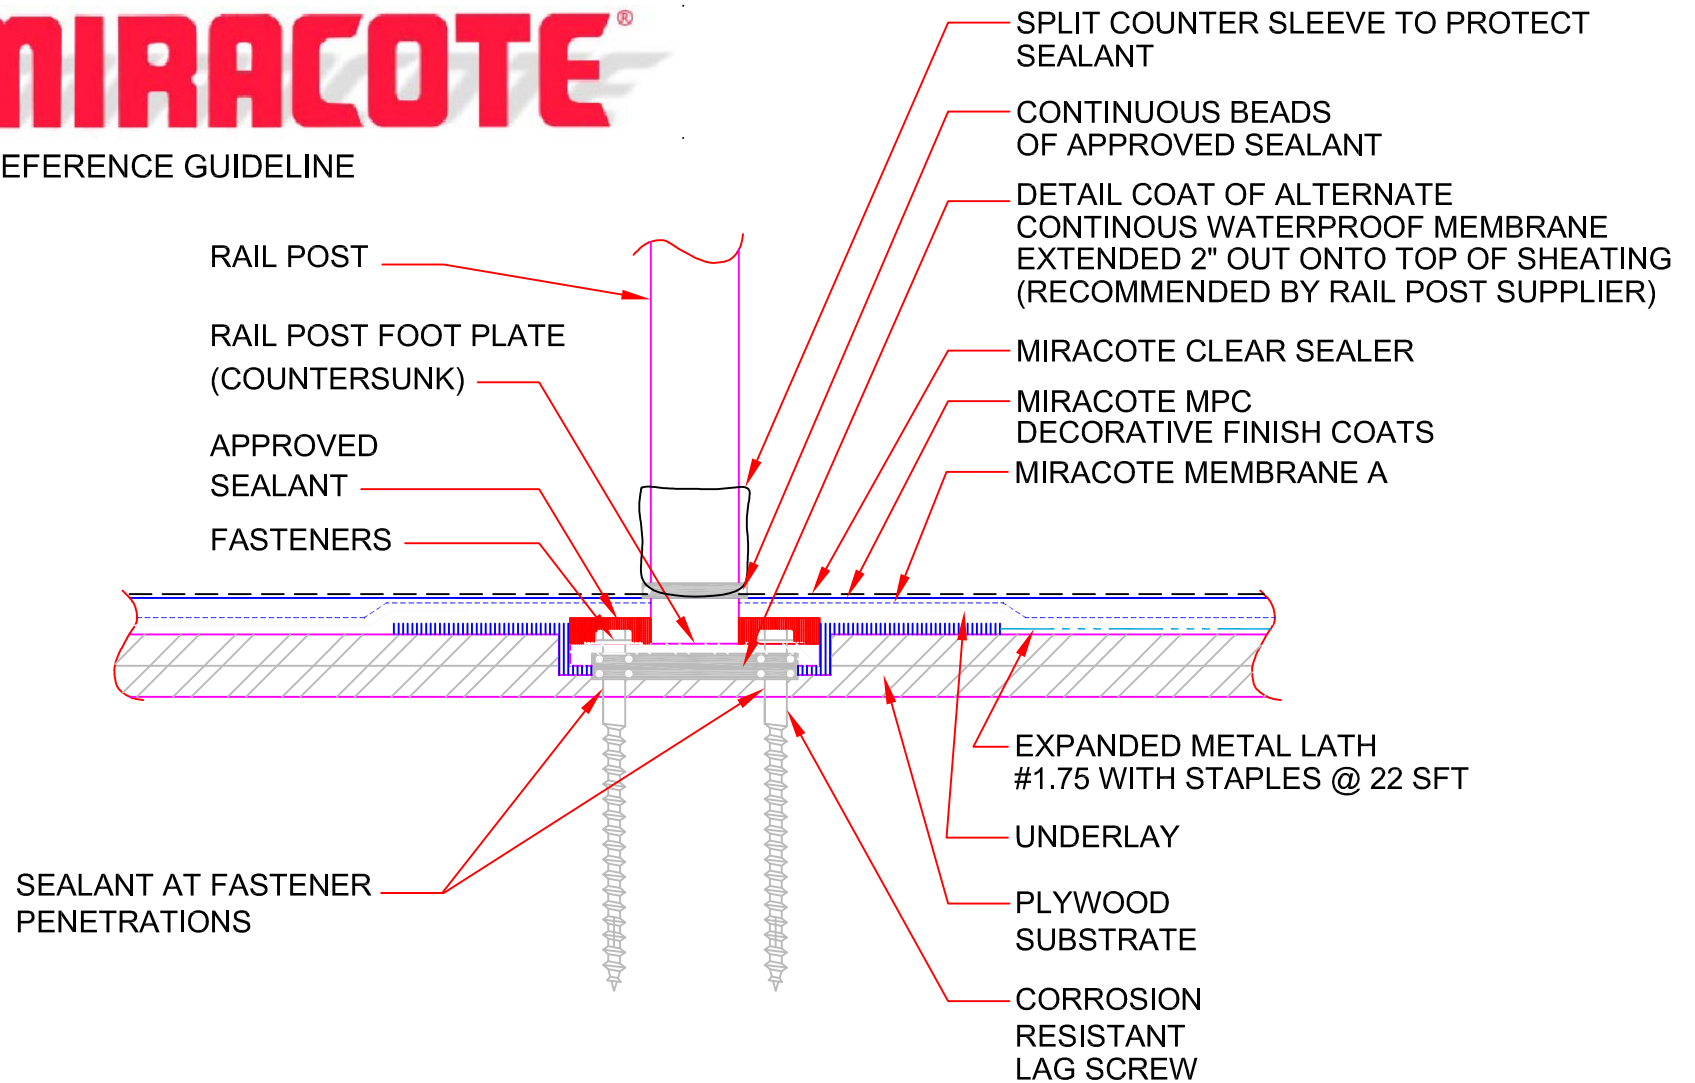

NOTE:

- ANCHOR POST INTO JOISTS/STRUCTURAL ELEMENT.
  - SEALANT USE REPRESENTS A MAINTENANCE AND REPAIR ITEM, WHICH MUST BE MAINTAINED BY OWNER.
- \*IF POSTES HOLLOW METAL TYPE PROVIDE BREATHING PORTS NEAR TOP OF POST.

IMPORTANT:

CONSULT CROSSFIELD PRODUCTS CORP FOR ADDITIONAL INFORMATION REGARDING CONCRETE/MASONRY SUBSTRATES AND INSULATION INSTALLATION

## Alternate Railing Mounting Foot Plate Detail #8B

THESE DETAILS ARE FOR REFERENCE ONLY AND MUST BE REVIEWED BY A DESIGN PROFESSIONAL