




REFERENCE GUIDELINE

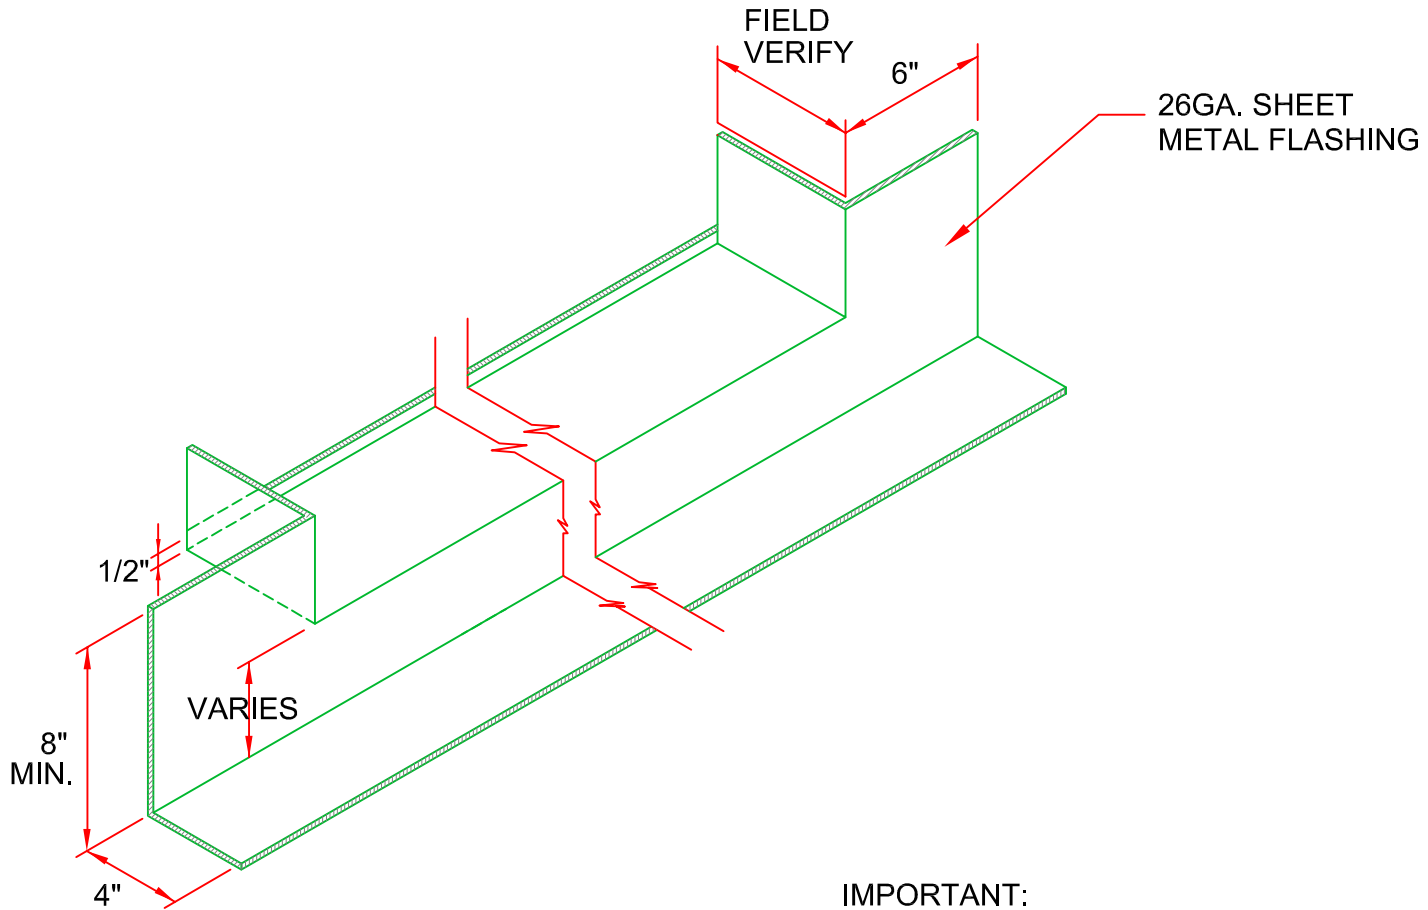

IMPORTANT:
CONSULT CROSSFIELD PRODUCTS CORP
FOR ADDITIONAL INFORMATION REGARDING
CONCRETE/MASONRY SUBSTRATES AND
INSULATION INSTALLATION

Door Pan Flashing Detail #2B

THESE DETAILS ARE FOR REFERENCE ONLY AND
MUST BE REVIEWED BY A DESIGN PROFESSIONAL