




# MIRAFLEX II WALKING DECKING SYSTEM

## REFERENCE GUIDELINE

ONE-PIECE FLANGED DECK  
DRAIN WITH FULL PERIMETER  
BLOCKING AND SECURING OVER  
APPROVED CONTINUOUS SEALANT

FLANGED DECK DRAIN  
(MODEL TO BE RECOMMENDED  
BY MIRACOTE)

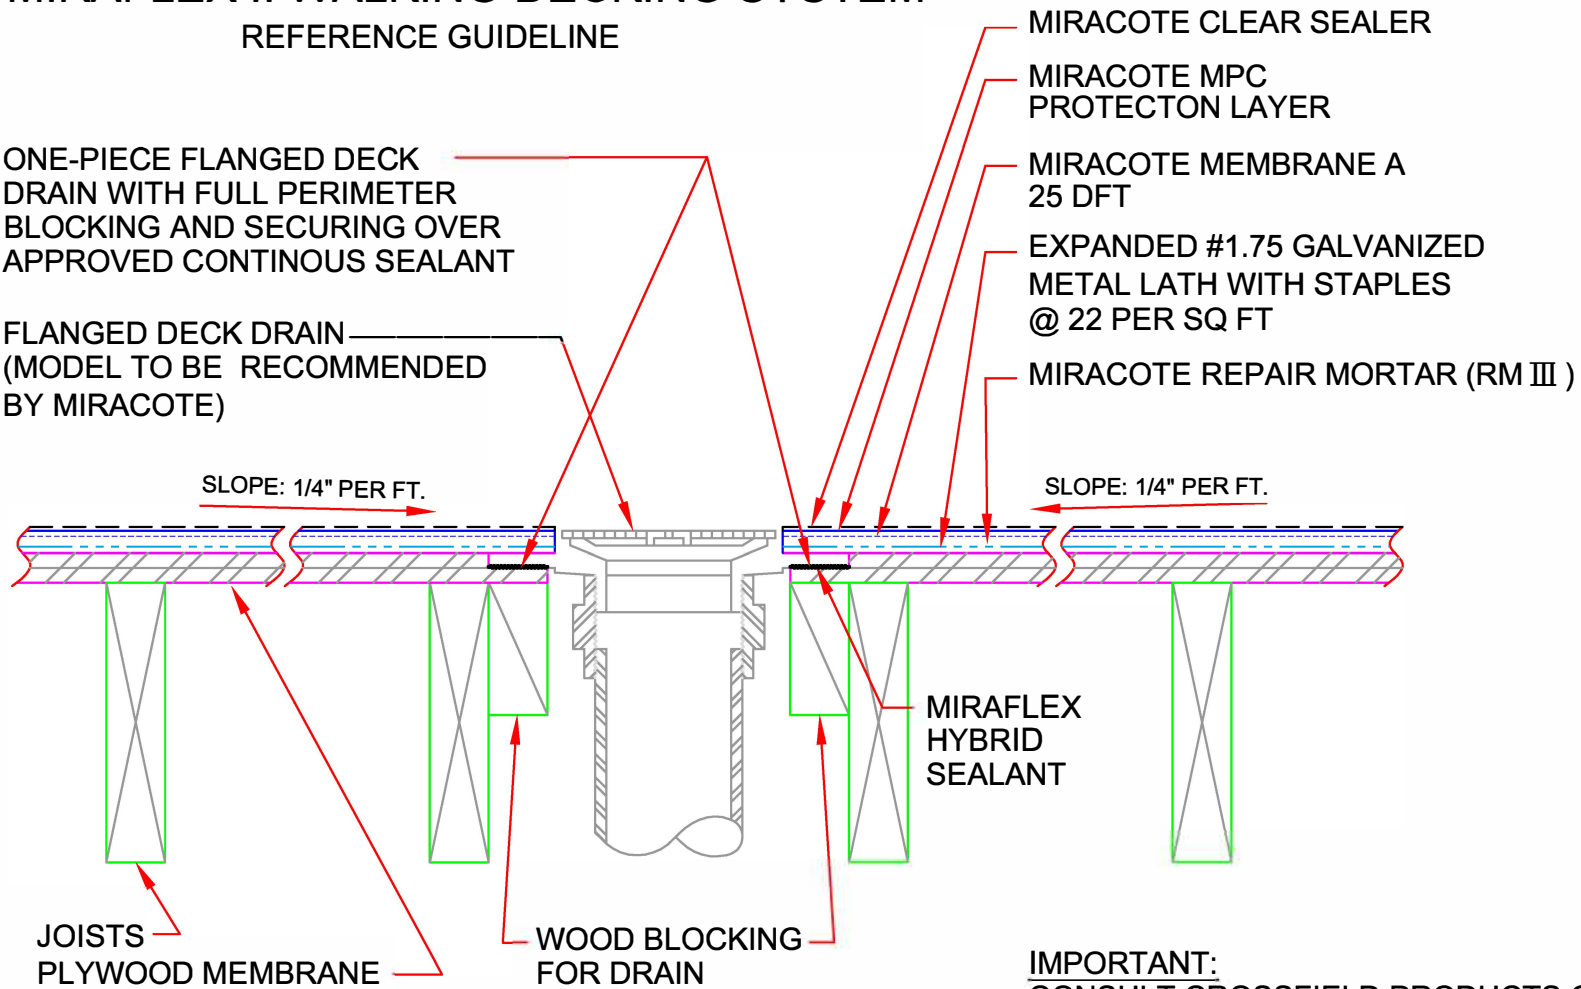

- MIRACOTE CLEAR SEALER
- MIRACOTE MPC PROTECTON LAYER
- MIRACOTE MEMBRANE A 25 DFT
- EXPANDED #1.75 GALVANIZED METAL LATH WITH STAPLES @ 22 PER SQ FT
- MIRACOTE REPAIR MORTAR (RM III)

SLOPE: 1/4" PER FT.

SLOPE: 1/4" PER FT.

JOISTS  
PLYWOOD MEMBRANE

WOOD BLOCKING  
FOR DRAIN

MIRAFLEX  
HYBRID  
SEALANT

NOTE: PRIOR TO FASTENING DRAIN FLANGE TO PLYWOOD AND WOOD BLOCKING-SET FLANGE INTO WET MIRAFLEX HYBRID SEALANT OR OTHER APPROVED EQUAL — NO DEFLECTION.

**IMPORTANT:**  
CONSULT CROSSFIELD PRODUCTS CORP FOR ADDITIONAL INFORMATION REGARDING PLYWOOD SHEATING, FRAMING/BLOCKING, DECK DRAIN TYPES AND REQUIREMENT

## Flanged Deck Drain Detail #5

THESE DETAILS ARE FOR REFERENCE ONLY AND MUST BE REVIEWED BY A DESIGN PROFESSIONAL