




# MIRAFLEX III PEDESTRIAN WATERPROOF DECKING SYSTEM

## PLYWOOD DECK EDGE FLASHING DETAIL

THESE DETAILS ARE FOR REFERENCE ONLY AND MUST BE REVIEWED BY A DESIGN PROFESSIONAL

\*\*\*NOT TO SCALE\*\*\*

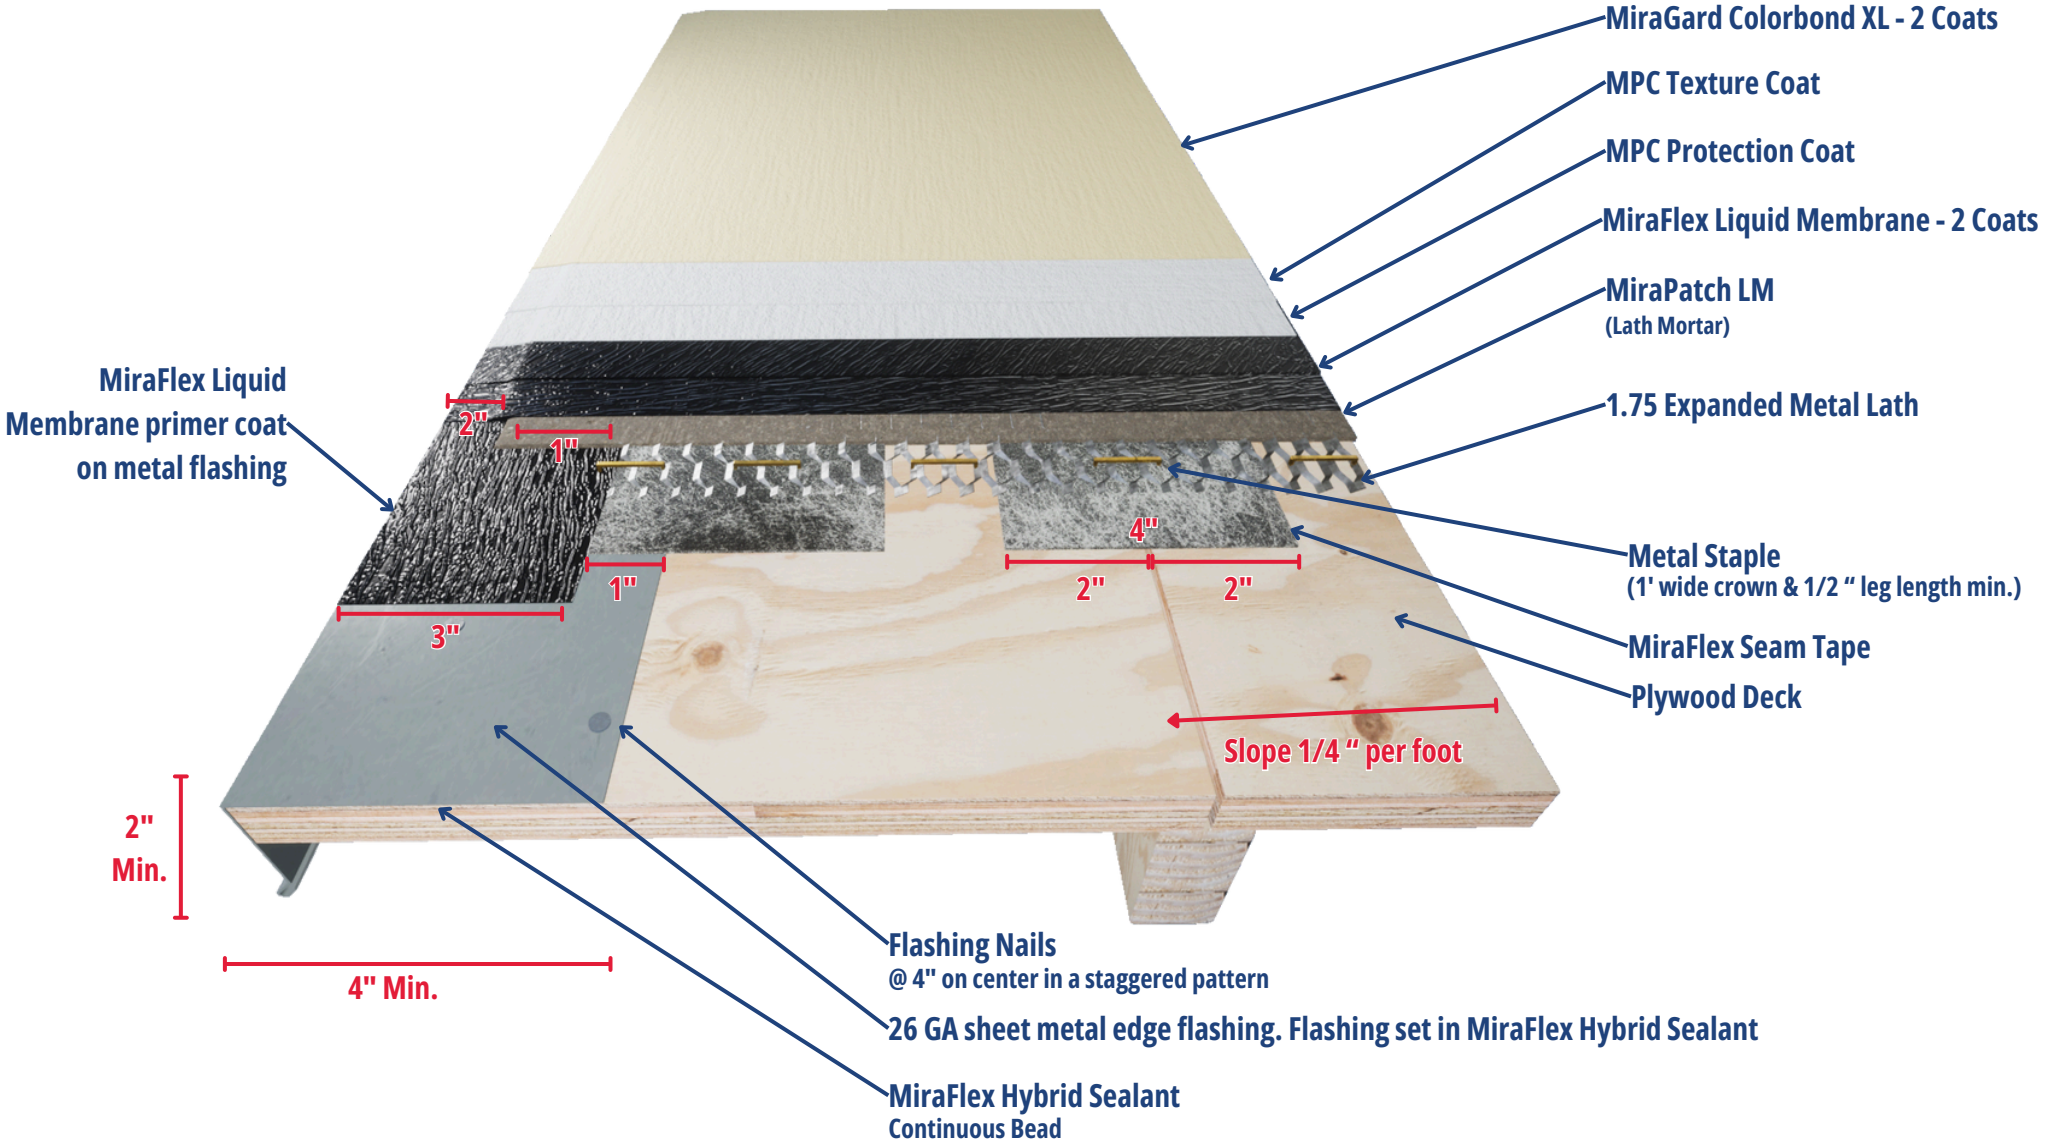

Plywood: Exterior grade minimum 5/8" sheathing fully blocked, glued and screwed, no deflection.