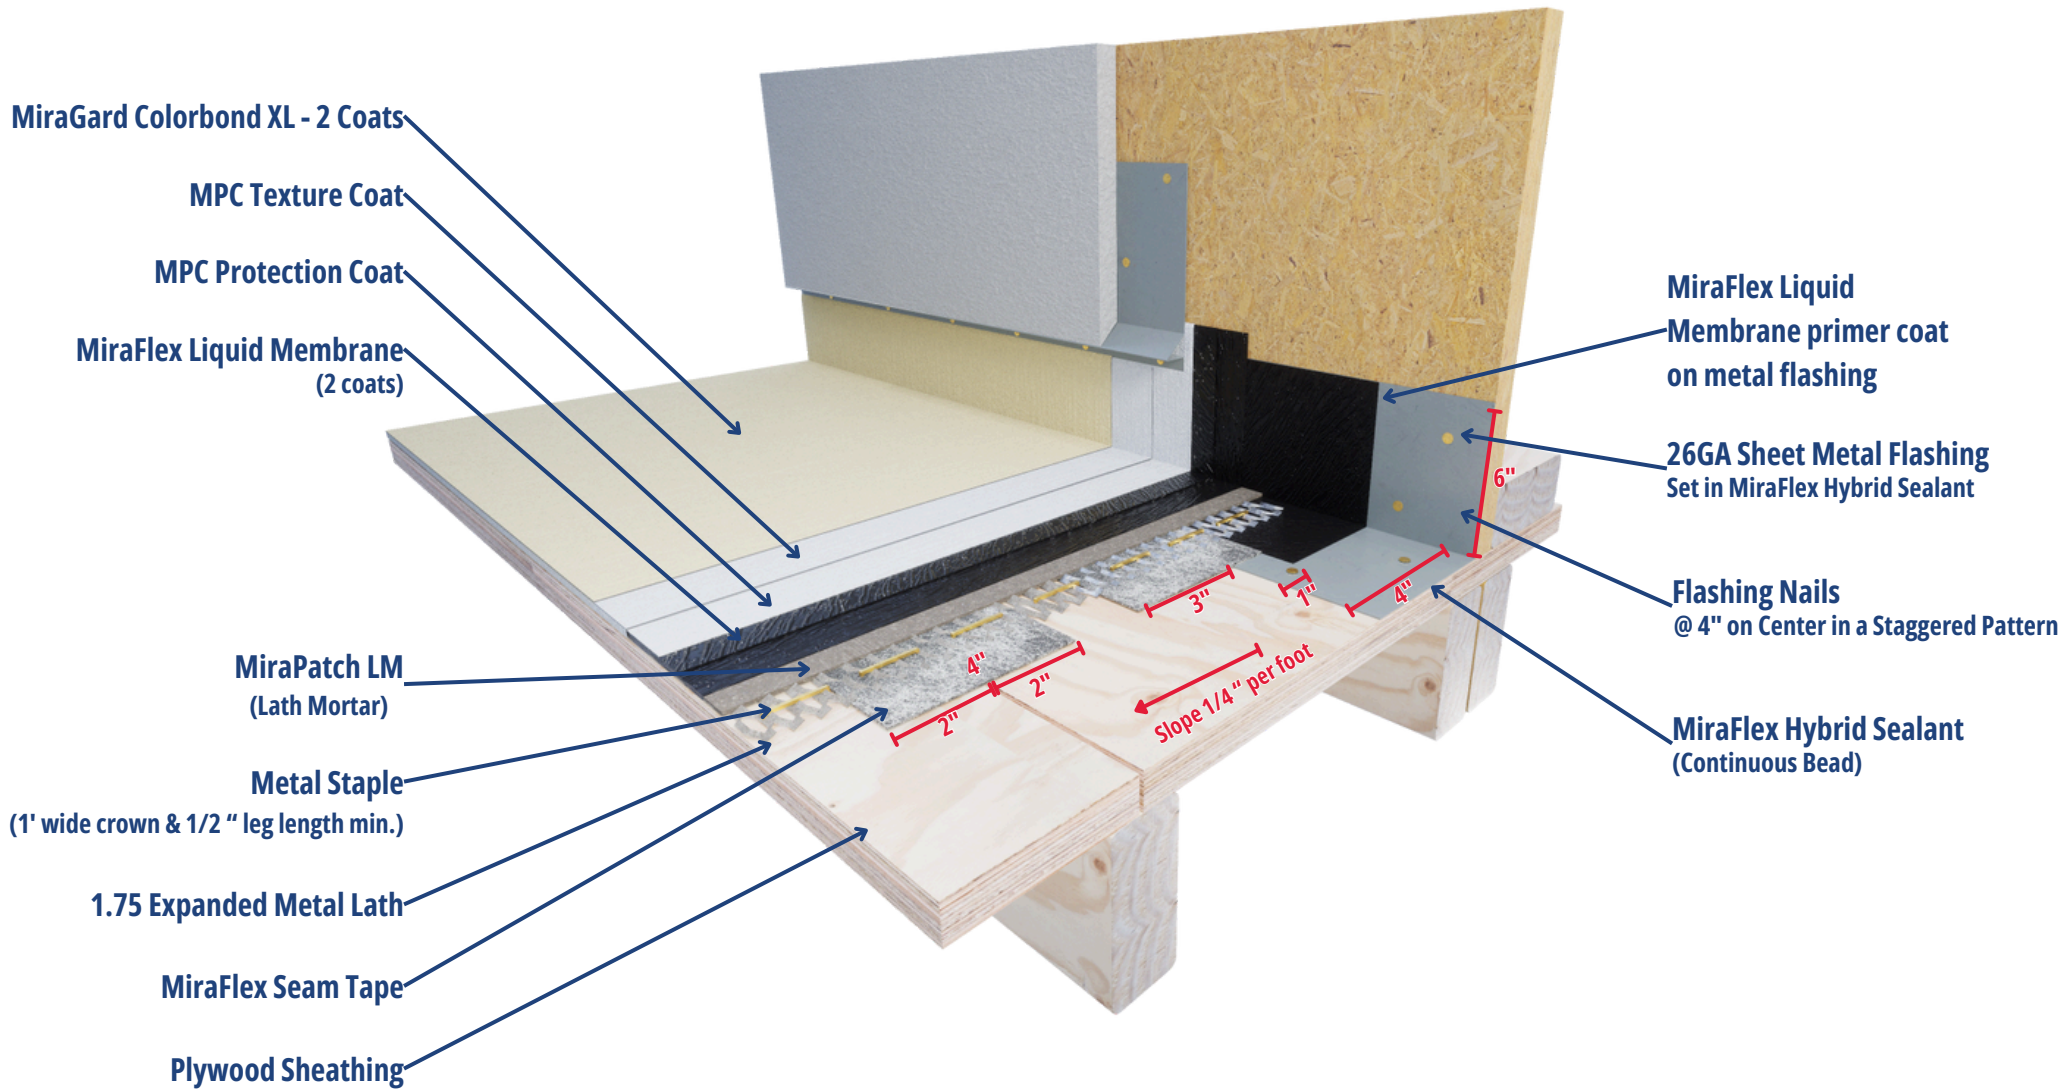


MIRAFLEX III PEDESTRIAN WATERPROOF DECKING SYSTEM
PLYWOOD SUBSTRATE AT WOOD OR METAL STUD WALL DETAIL

THESE DETAILS ARE FOR REFERENCE ONLY AND MUST BE REVIEWED BY A DESIGN PROFESSIONAL

NOT TO SCALE


Plywood: Exterior grade minimum 5/8" sheathing fully blocked, glued and screwed, no deflection.