


MIRAFLEX III PEDESTRIAN WATERPROOF DECKING SYSTEM
FLANGED DECK DRAIN DETAIL

THESE DETAILS ARE FOR REFERENCE ONLY AND MUST BE REVIEWED BY A DESIGN PROFESSIONAL

NOT TO SCALE

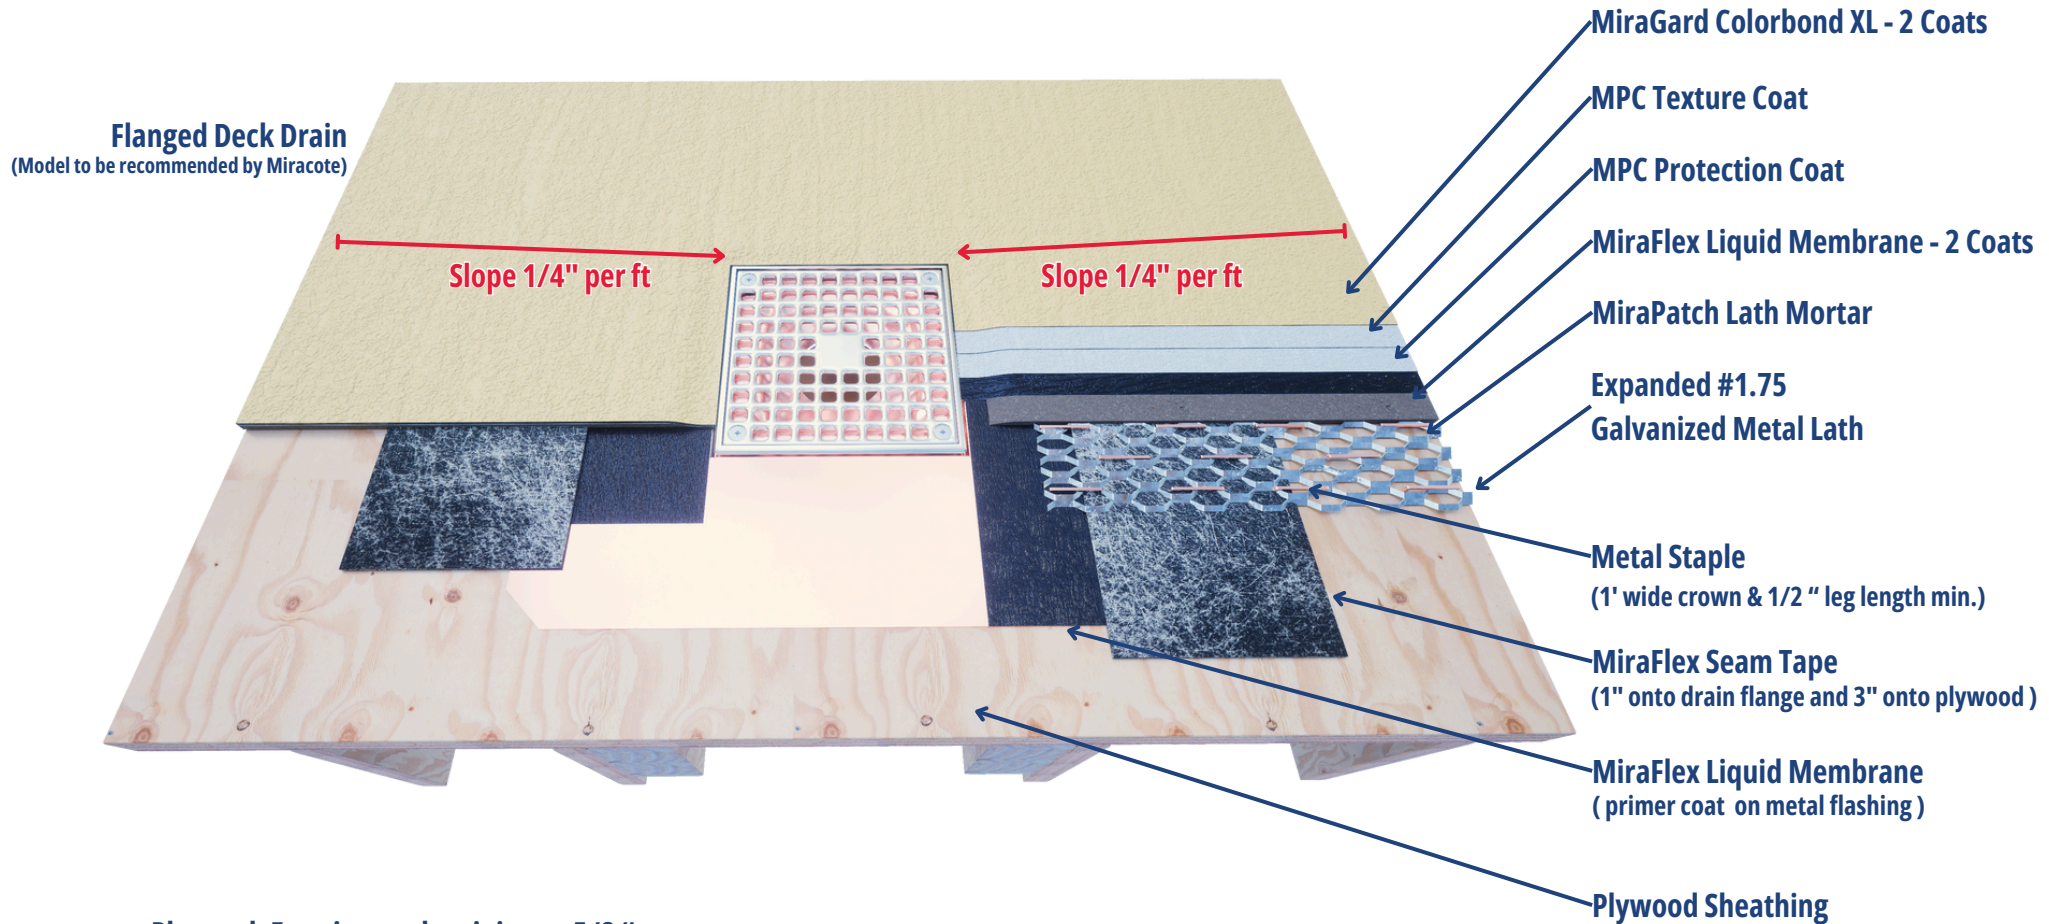

Plywood: Exterior grade minimum 5/8"

One-piece flanged deck drain with full perimeter blocking and securing over MiraFlex Hybrid Sealant

Important: Consult Crossfield Products Corp. for additional information regarding plywood sheathing, framing/blocking, deck drain types etc.

Note: Prior to fastening drain flange to plywood and wood blocking, set flange into wet MiraFlex Hybrid Sealant. No Deflection.