


MIRAFLEX III PEDESTRIAN WATERPROOF DECKING SYSTEM**PLYWOOD SCUPPER DETAIL**

THESE DETAILS ARE FOR REFERENCE ONLY AND MUST BE REVIEWED BY A DESIGN PROFESSIONAL

NOT TO SCALE

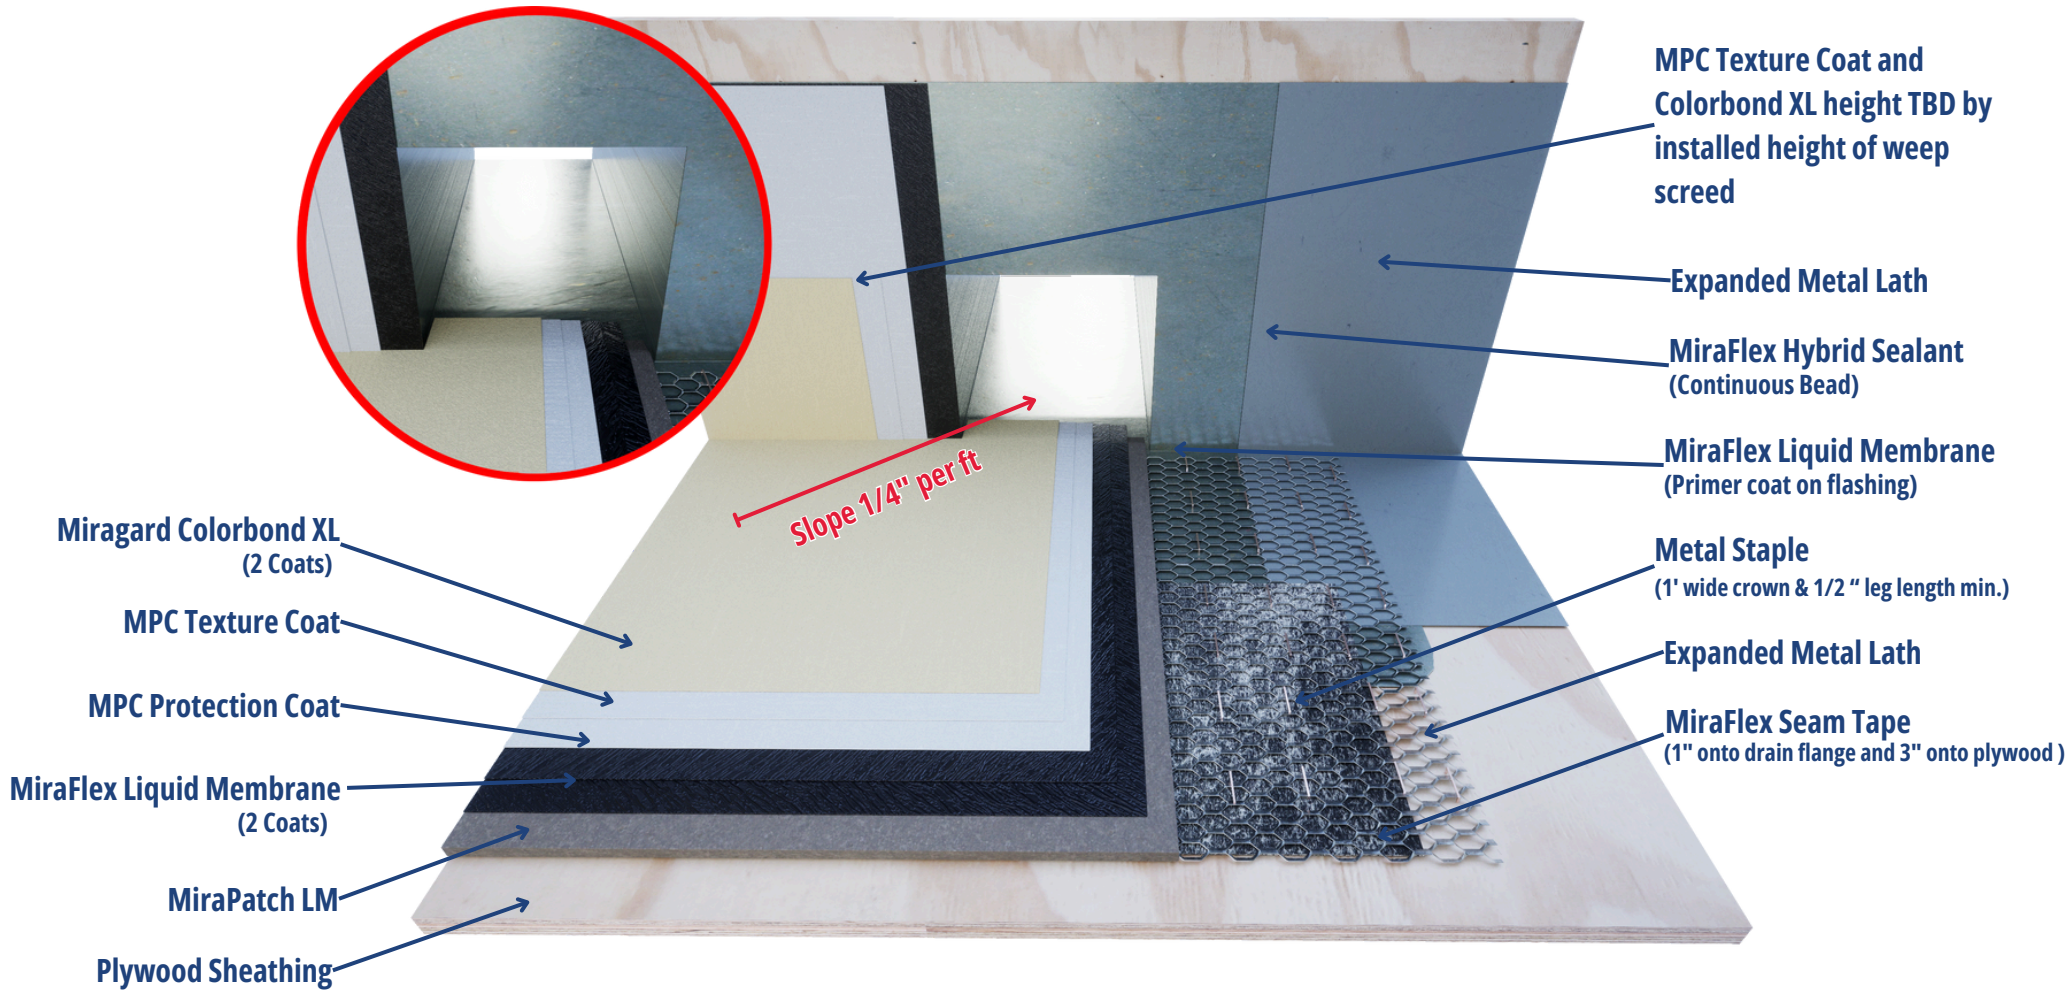

Plywood: Exterior grade minimum 5/8" sheathing fully blocked, glued and screwed, no deflection.

Important: Consult Crossfield Products Corp. for additional information regarding plywood sheathing, framing/blocking, deck drain types etc.